




EXISTING SECTION - 1:500

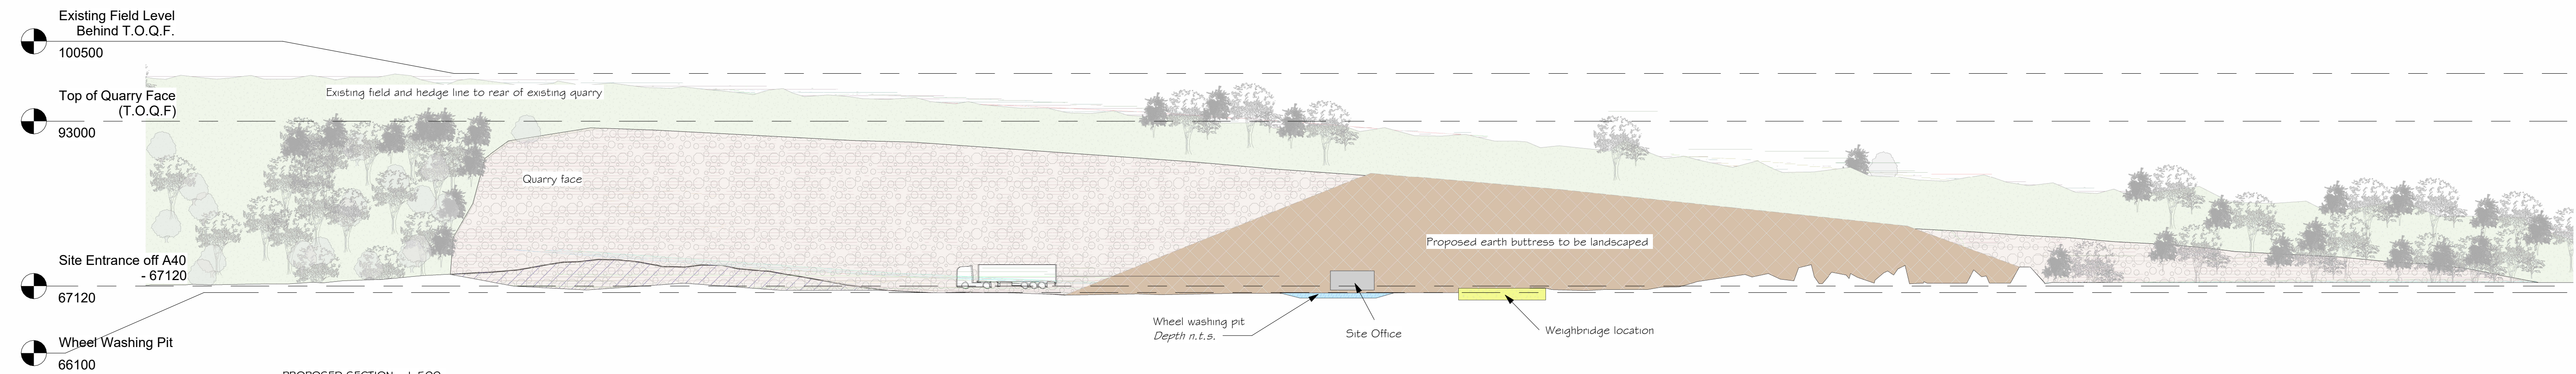

PROPOSED SECTION - 1:500

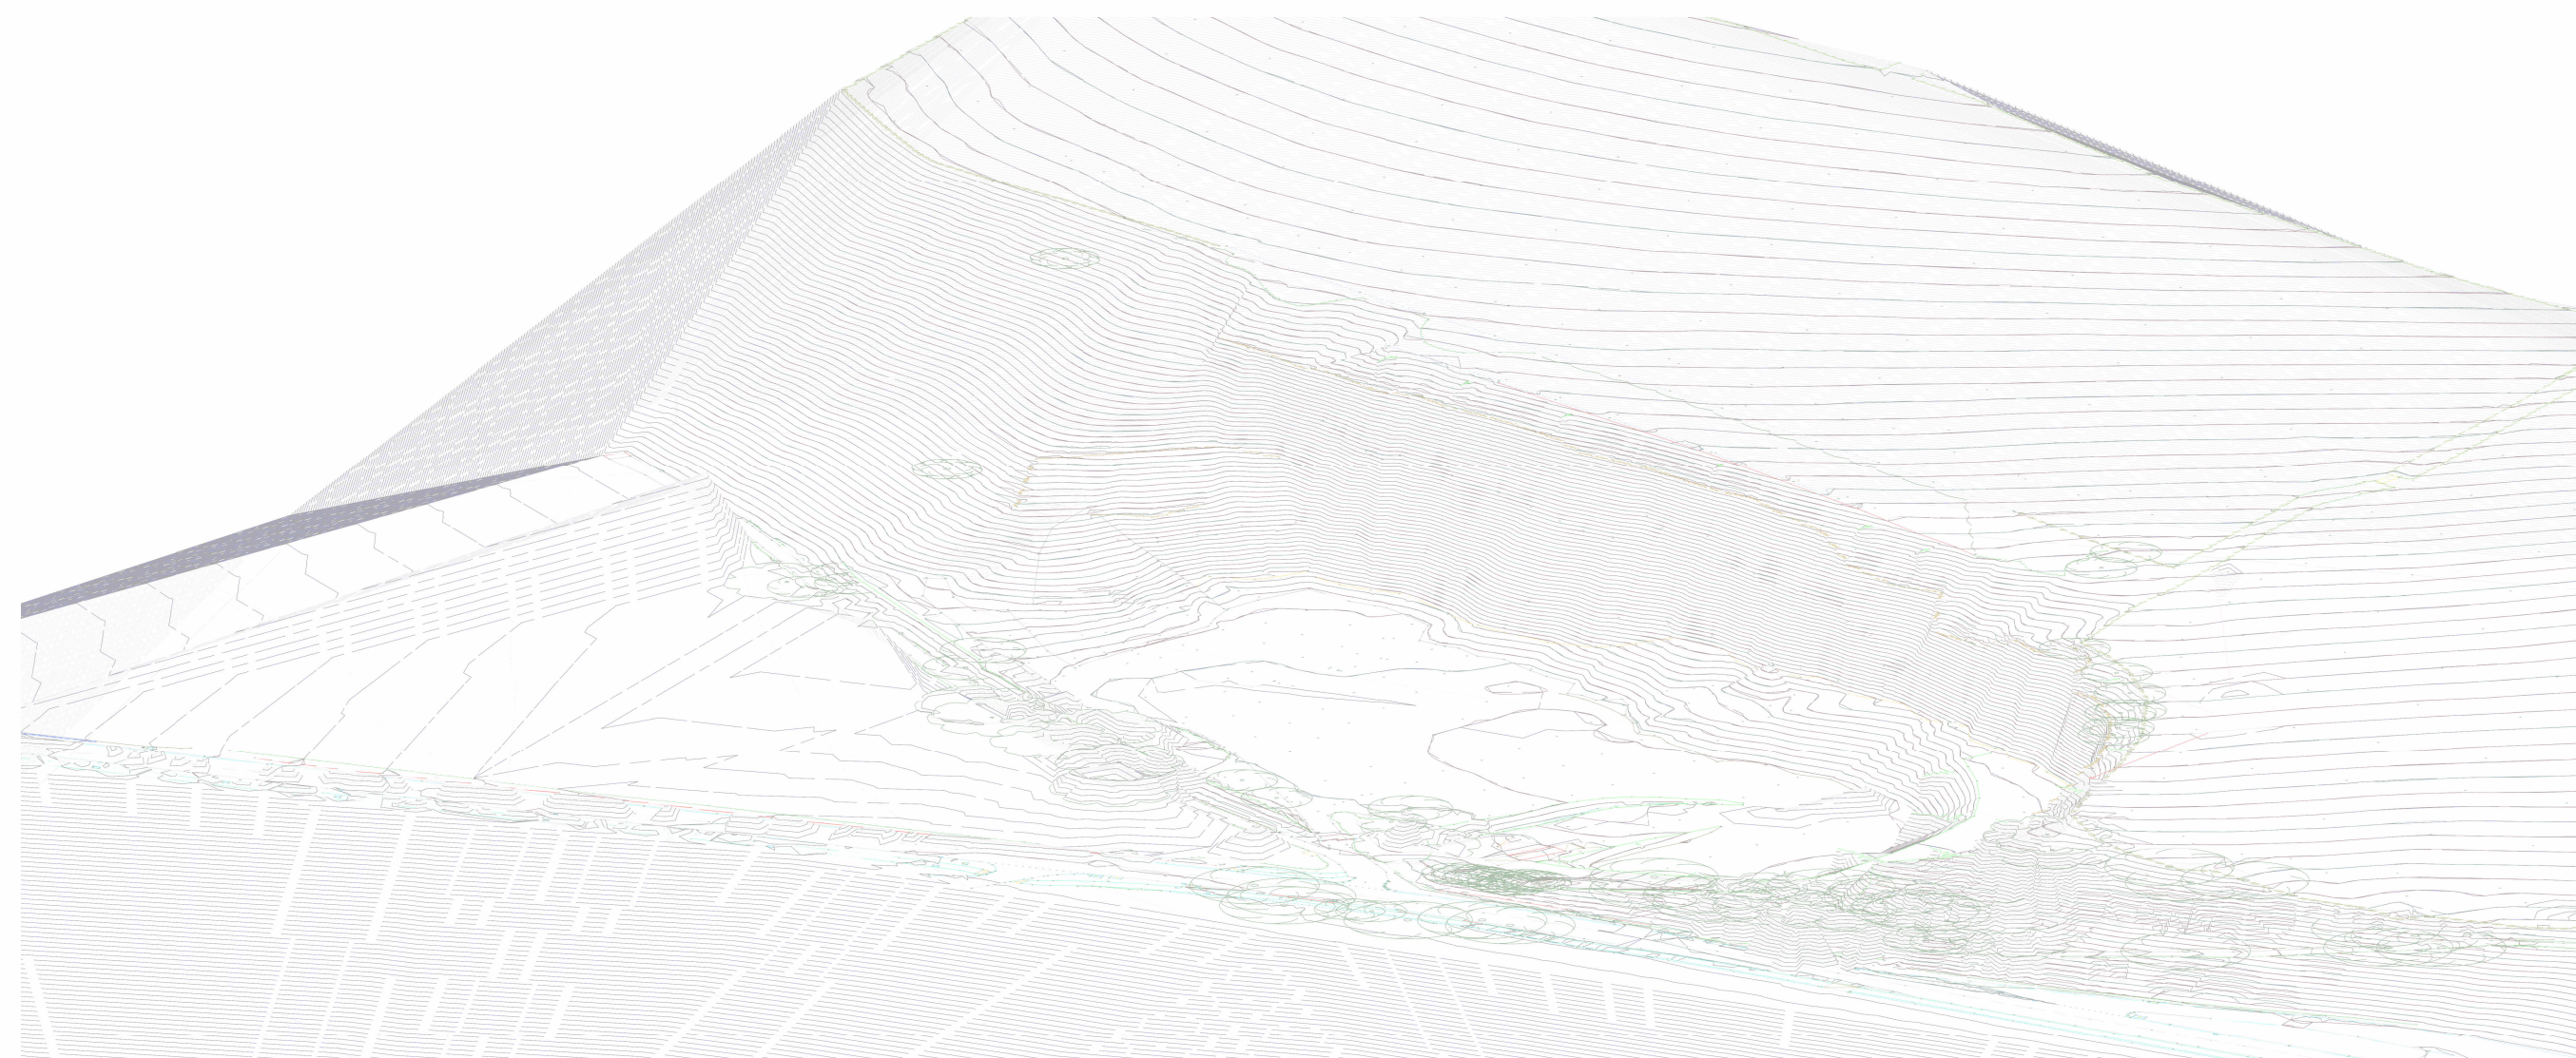

EXISTING 3D TOPOGRAPHICAL - 1:1,000

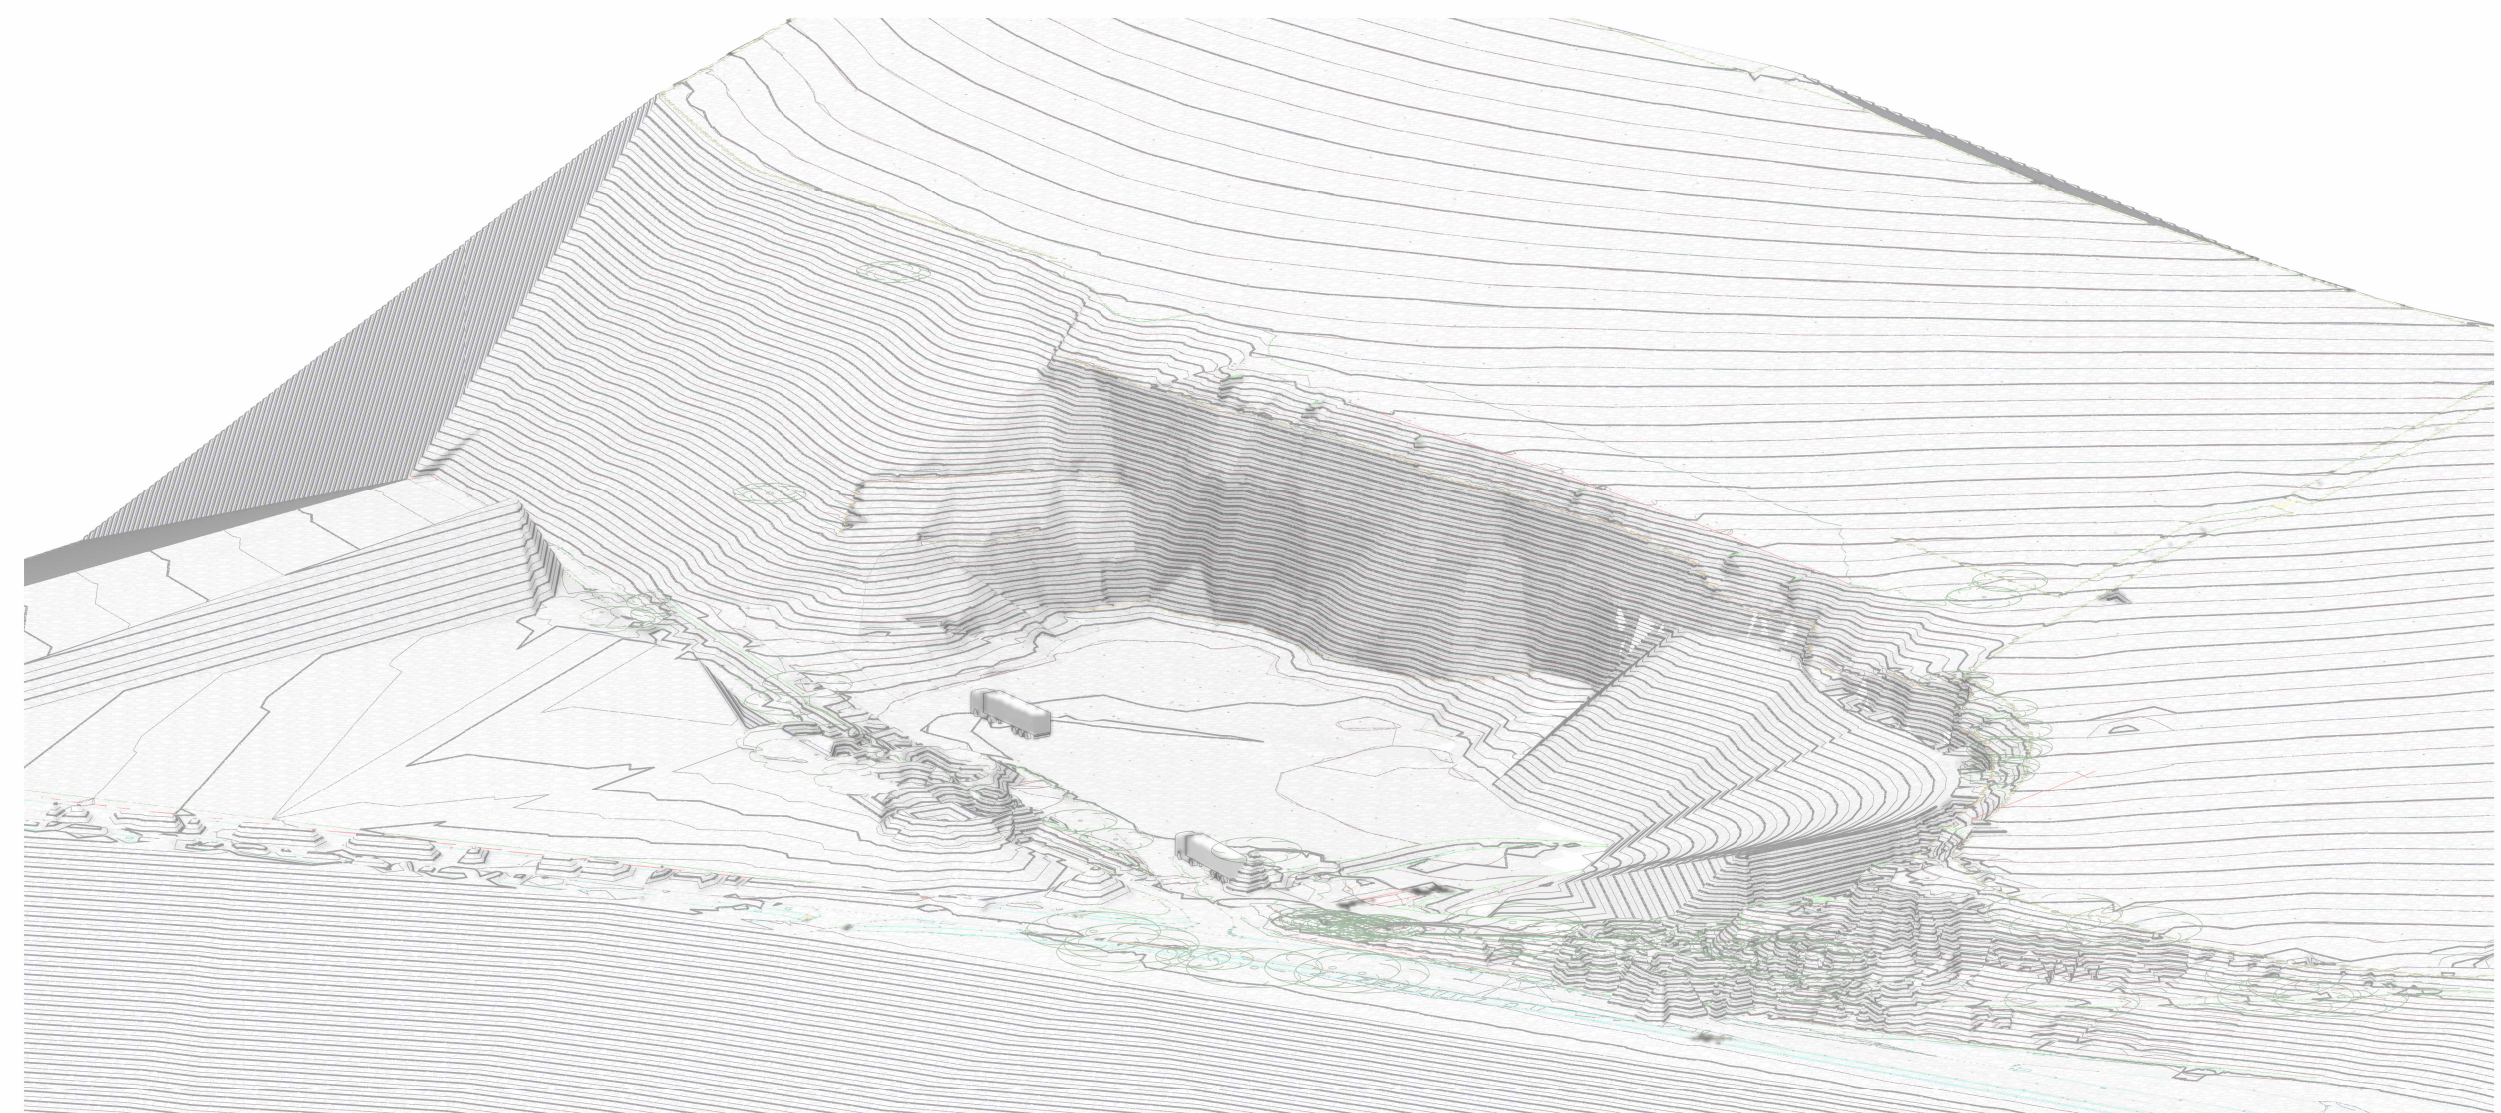

PROPOSED 3D TOPOGRAPHICAL - 1:1,000

REV	DESCRIPTION	BY	DATE
STATUS	PLANNING		



Redstone Architecture
Moonlight Cottage, Redstone Road, Narberth,
Pembrokeshire, SA67 7E5
Tel - 07786 692369
E - nick@redstone-architecture.co.uk

CLIENT:
Mr C Vaughan

SITE:
Pant-Y-Phillip Quarry, Scleddau, SA65
9RH

TITLE:
Existing and Proposed North to South
Sections

SCALE AT ATT:
1 : 500

DATE:
10.07.2026

PROJECT NO:
170

DRAWING NO:
PO3

REVISION:
1

THIS DRAWING IS TO BE PRINTED IN COLOUR