



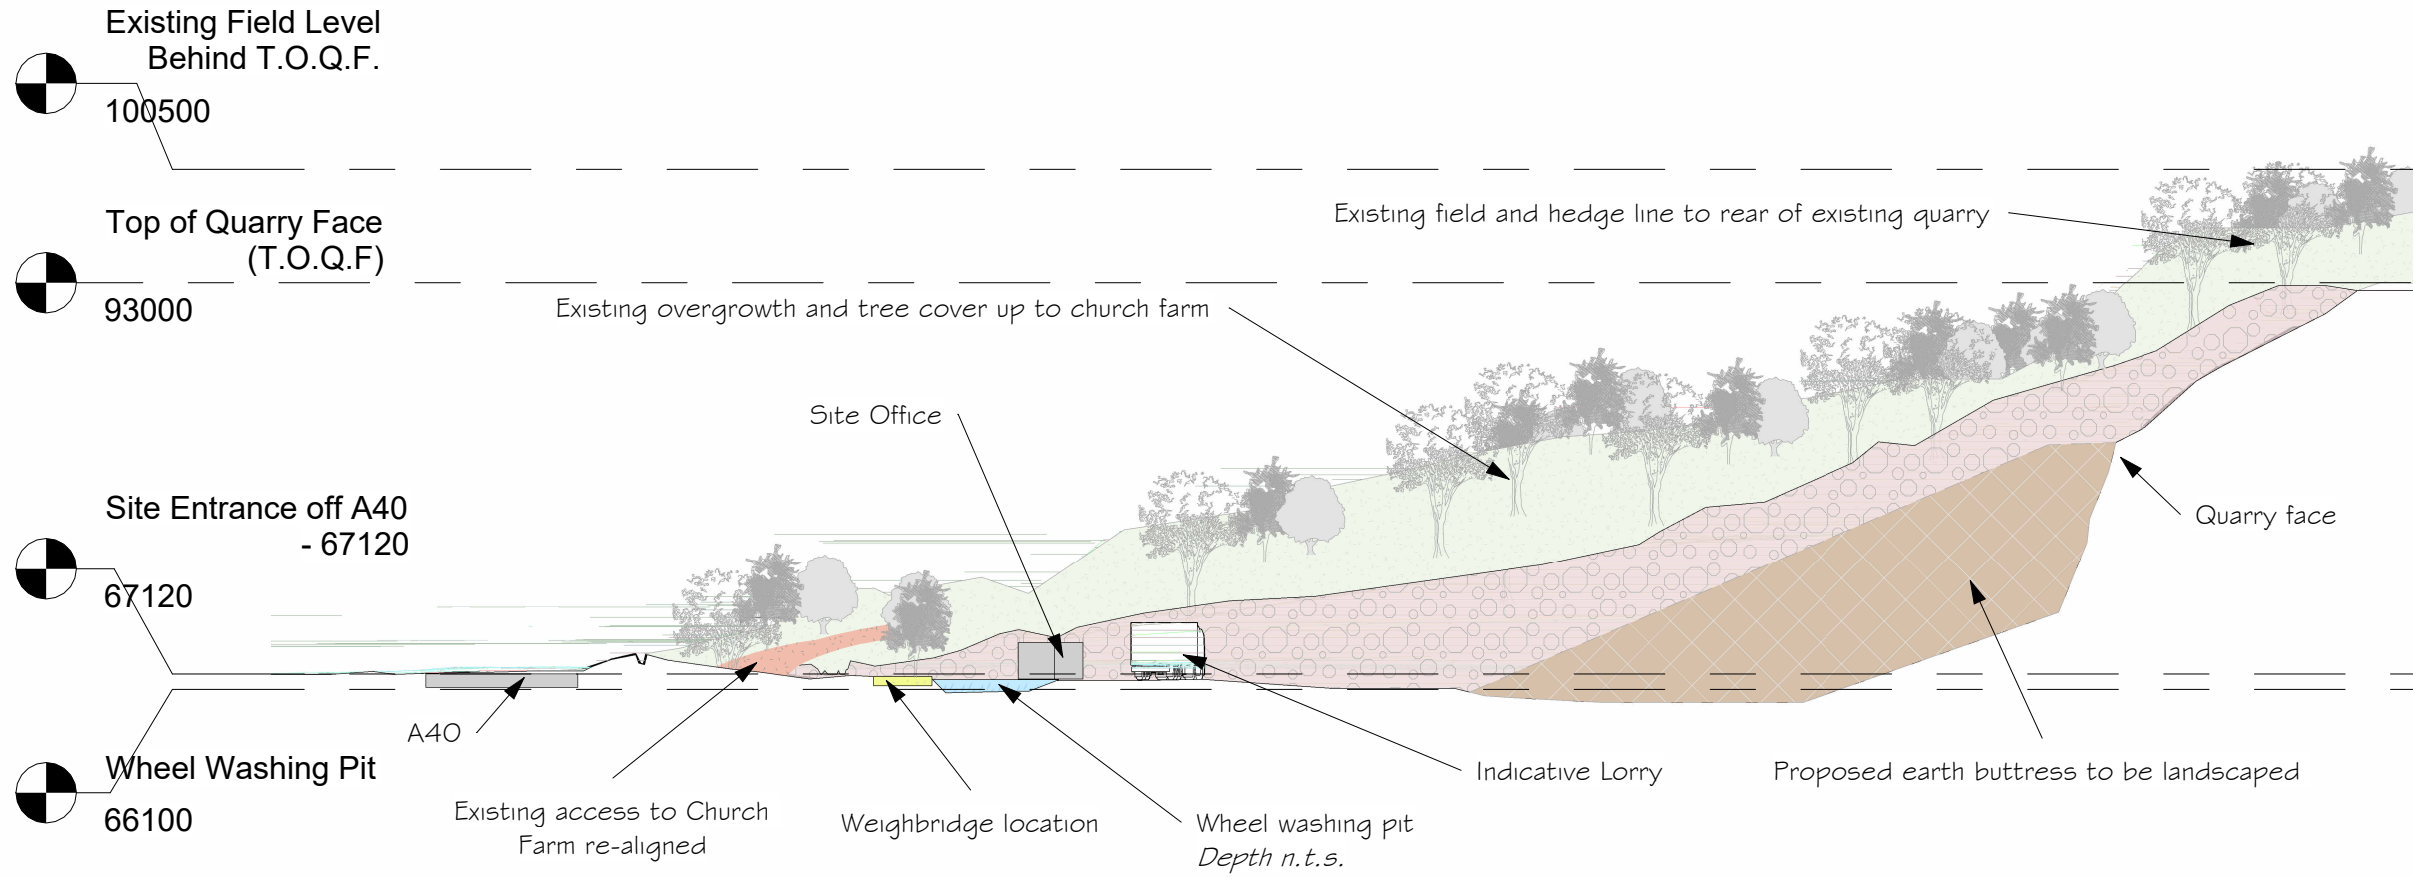

REV	DESCRIPTION	BY	DATE
-----	-------------	----	------

STATUS: **PLANNING**

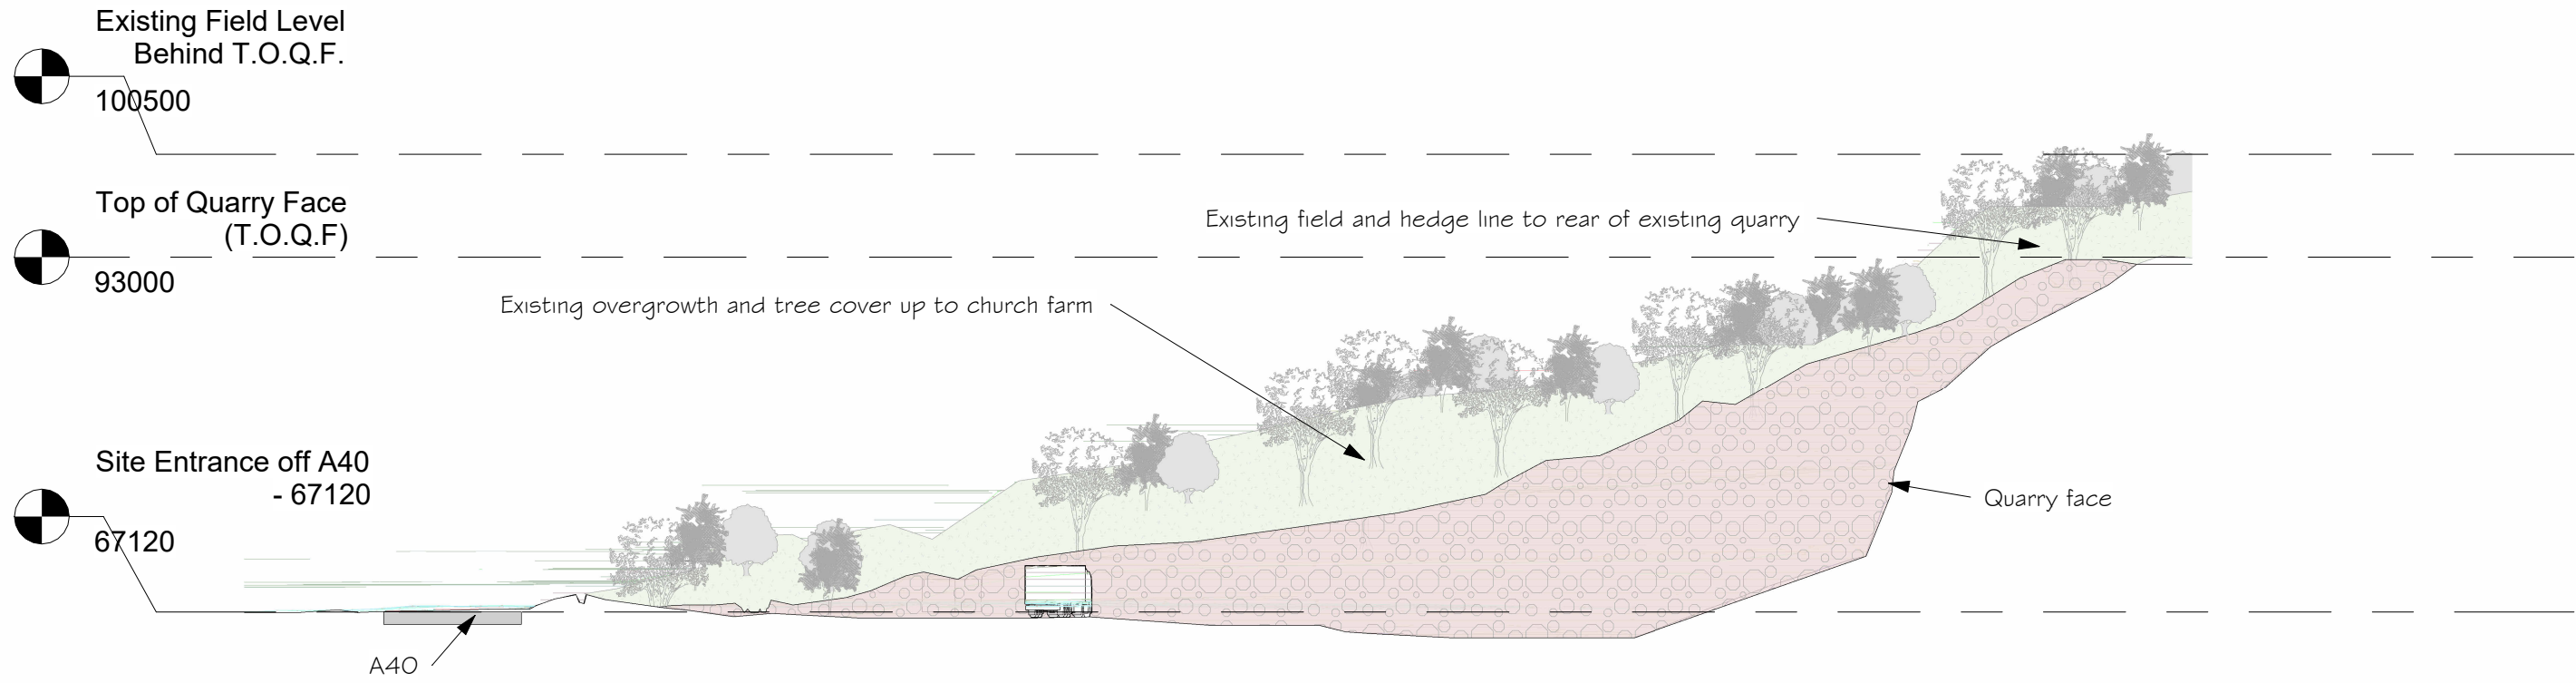

Redstone Architecture
Moonlight Cottage, Redstone Road, Narberth,
Pembrokeshire, SA67 7ES
Tel - 07786 692369
E - nick@redstone-architecture.co.uk

CLIENT: **Mr C Vaughan**

SITE: **Pant-Y-Phillip Quarry, Sclledau, SA65 9RH**

TITLE: **Existing and Proposed West to East Sections**

SCALE AT A3: **1 : 500** DATE: **10.07.2026**

PROJECT NO: **170** DRAWING NO: **PO4** REVISION:

THIS DRAWING IS TO BE PRINTED IN COLOUR