


Proposed hedge and trees planted to the top of embankments

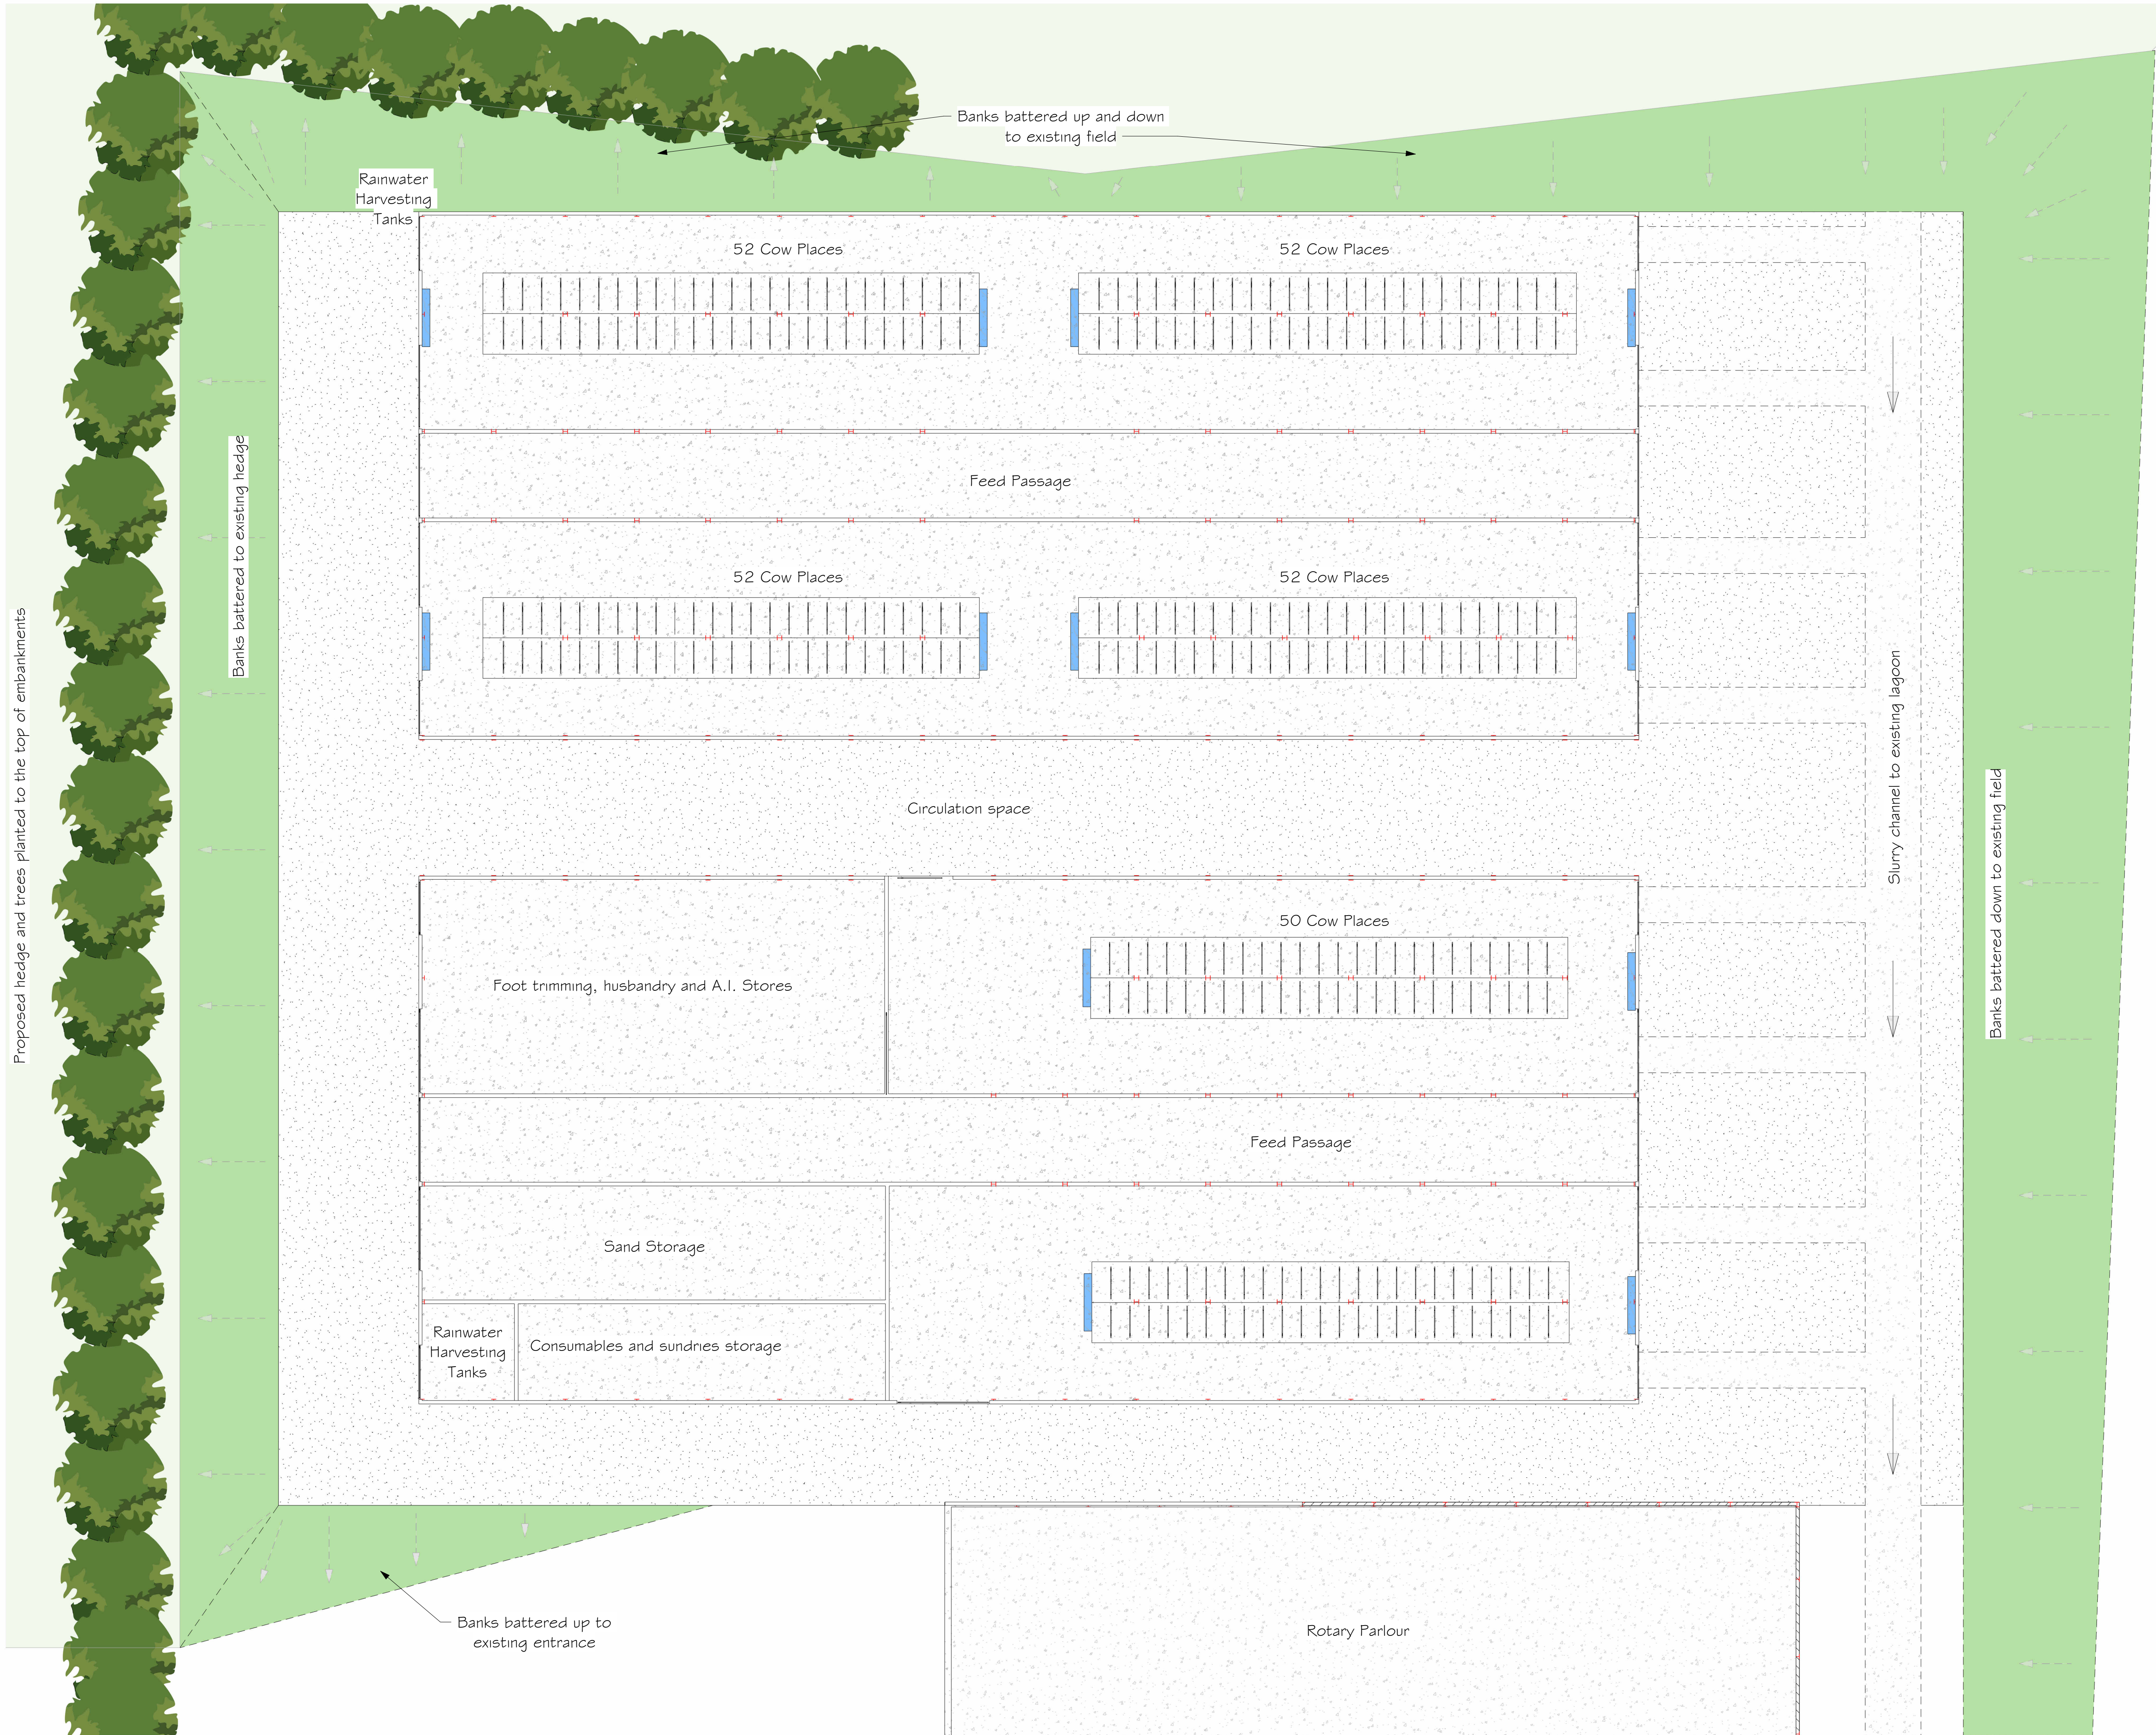

Finishes Legend
Walls - Ventilated mesh sheeting and/or
yorkshire boarding with low level
masonry/shuttered concrete walls
Roof - Sinusoidal cement fibre sheeting
RWG's - PVC grey

REV	DESCRIPTION	BY	DATE
STATUS	PLANNING		



REDSTONE

ARCHITECTURE

Planning | Design | Surveying

Redstone Architecture

Moonlight Cottage, Redstone Road, Narberth,
Pembrokeshire, SA67 7ES
Tel - 07786 692369
E - nick@redstone-architecture.co.uk

CLIENT:

Clynderwen Farm Dairy Ltd

SITE:

Clynderwen Farm, Clynderwen, SA66 7FN

TITLE:

Proposed Plans

SCALE AT A1:

1 : 200

DATE:

25/10/2025

PROJECT NO:

126-1025

DRAWING NO:

P02

REVISION:

THIS DRAWING IS TO BE PRINTED IN COLOUR



THIS DRAWING IS TO BE PRINTED IN COLOUR